

NOTE:
WORK VEHICLES SHALL DISPLAY
ROTATING AND /OR FLASHING LIGHT
ATOP VEHICLES AND FLASHING
WARNING LIGHTS IN FRONT AND REAR.

VEHICLES SHALL NOT PROCEED
MORE THAN THREE (3) MILES AHEAD
OF THE ADVANCE WARNING
SIGNS.

VEHICLES SHOULD NOT OCCUPY OR BE
STOPPED IN A LANE BEYOND A HORIZONTAL
CURVE OR A VERTICAL CURVE (HILL).

IF STOPPING IS NECESSARY, FLAGGERS SHALL
BE POSITIONED PRIOR TO STOPPING WORK
VEHICLES.

THE FLAGGER SHALL BE POSITIONED IN
ADVANCE OF THE CURVE (HORIZONTAL OR
VERTICAL) TO PROVIDE MOTORIST ADEQUATE
ADVANCE WARNING OF TEMPORARY WORK ZONE.

NO WORK OPERATIONS WHICH INTERFERES
WITH THE FLOW OF TRAFFIC MAY TAKE PLACE
DURING PEAK HOURS MONDAY - FRIDAY
6 A.M. - 9 A.M. AND 3:30 P.M. - 7 P.M.

FOR PAVEMENT MARKING MATERIALS HAVING
SLOW DRYING TIMES ADDITIONAL BACK-UP
VEHICLES TO FOLLOW TRUCK MAY
BE NECESSARY.



DIRECTION OF TRAFFIC



SIGN




FLASHING OR ROTATING LIGHT



ARROW PANEL



WORK VEHICLE

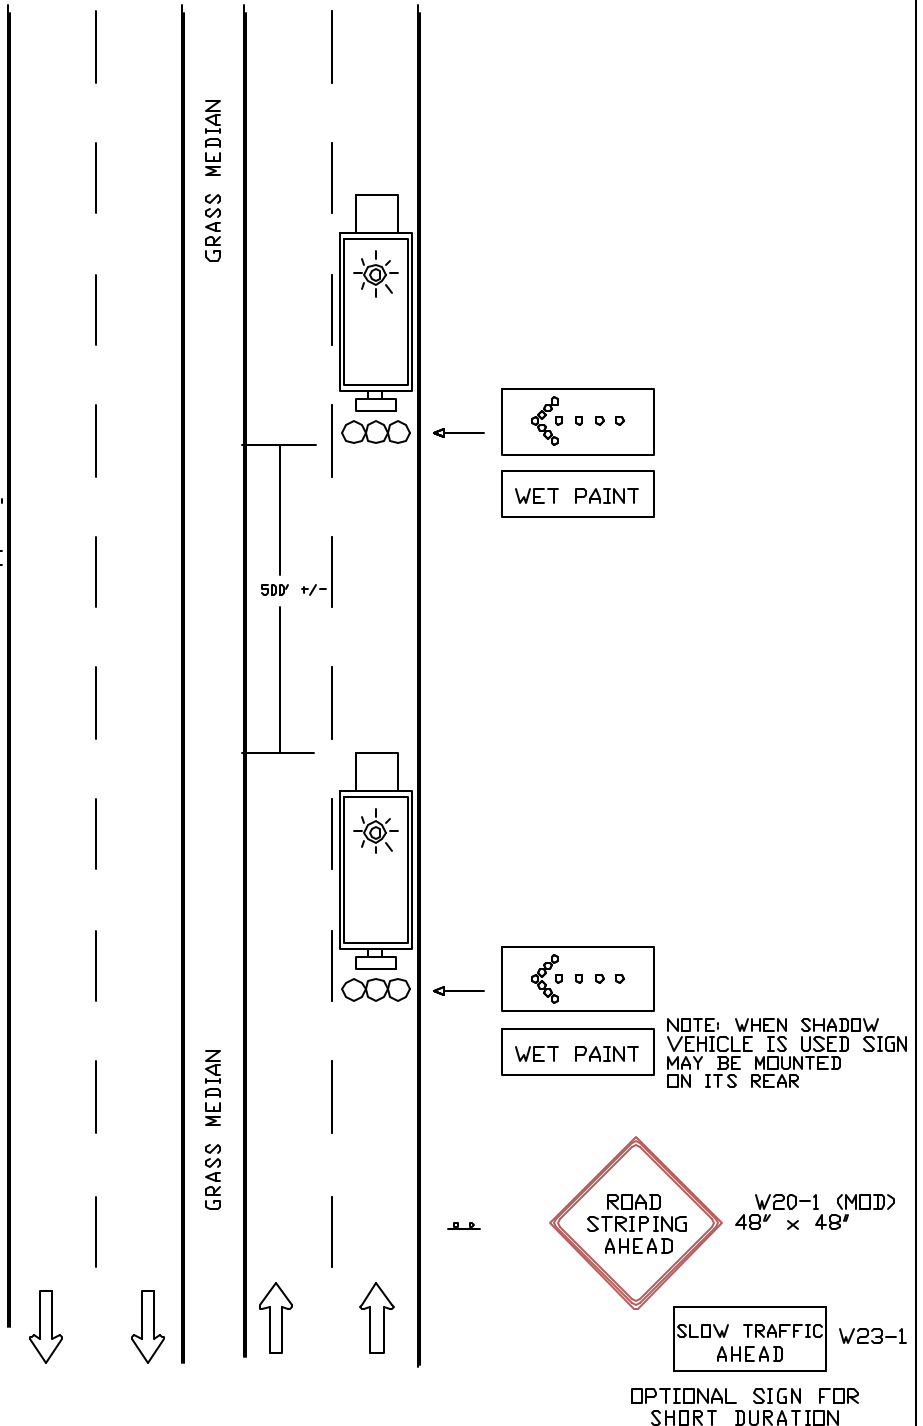

DATE

01/01/01

DES. BY

MCDPWT

DRAWN BY

TCLE

SCALE

NTS

TRAFFIC OPERATIONS SECTION
MONTGOMERY COUNTY, MARYLAND

TRAFFIC CONTROL FOR
MOVING MARKING OPERATION (2)

APPROVED

CHIEF, TRAFFIC OPERATIONS SECTION

STANDARD TCP-103.06

OF SHEETS

REVISION BY	DATE	APPROVED